



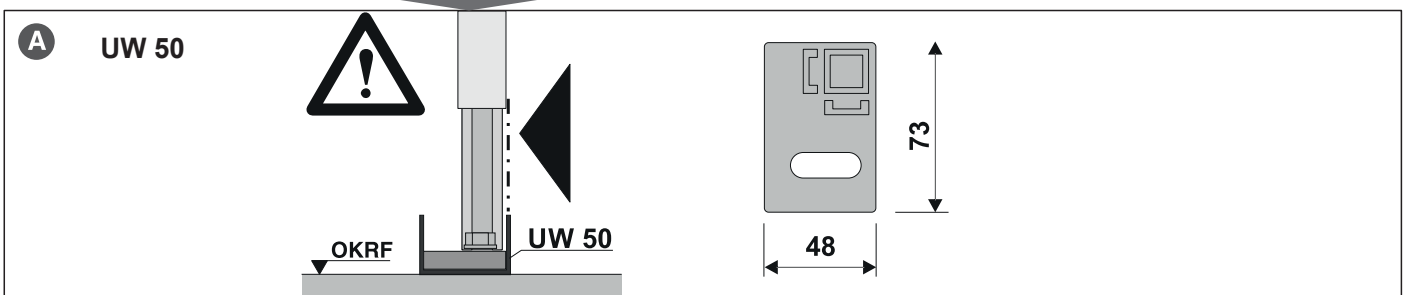
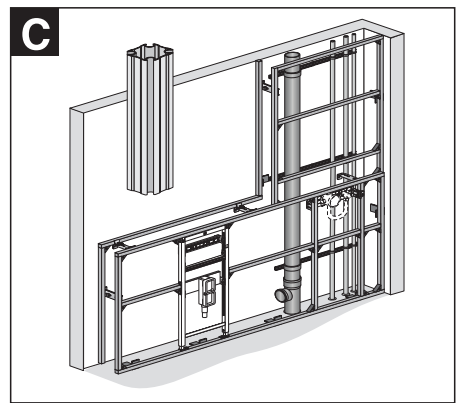
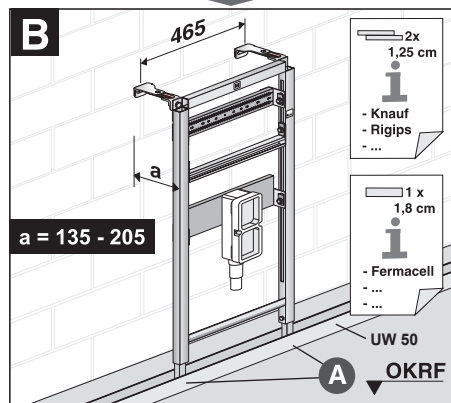
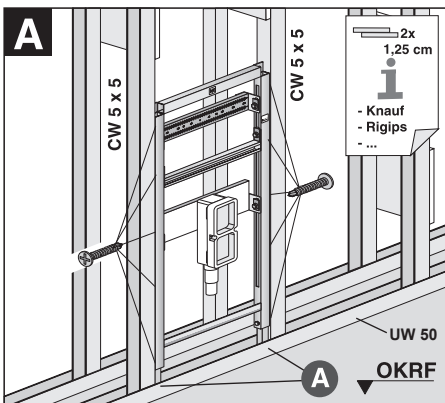
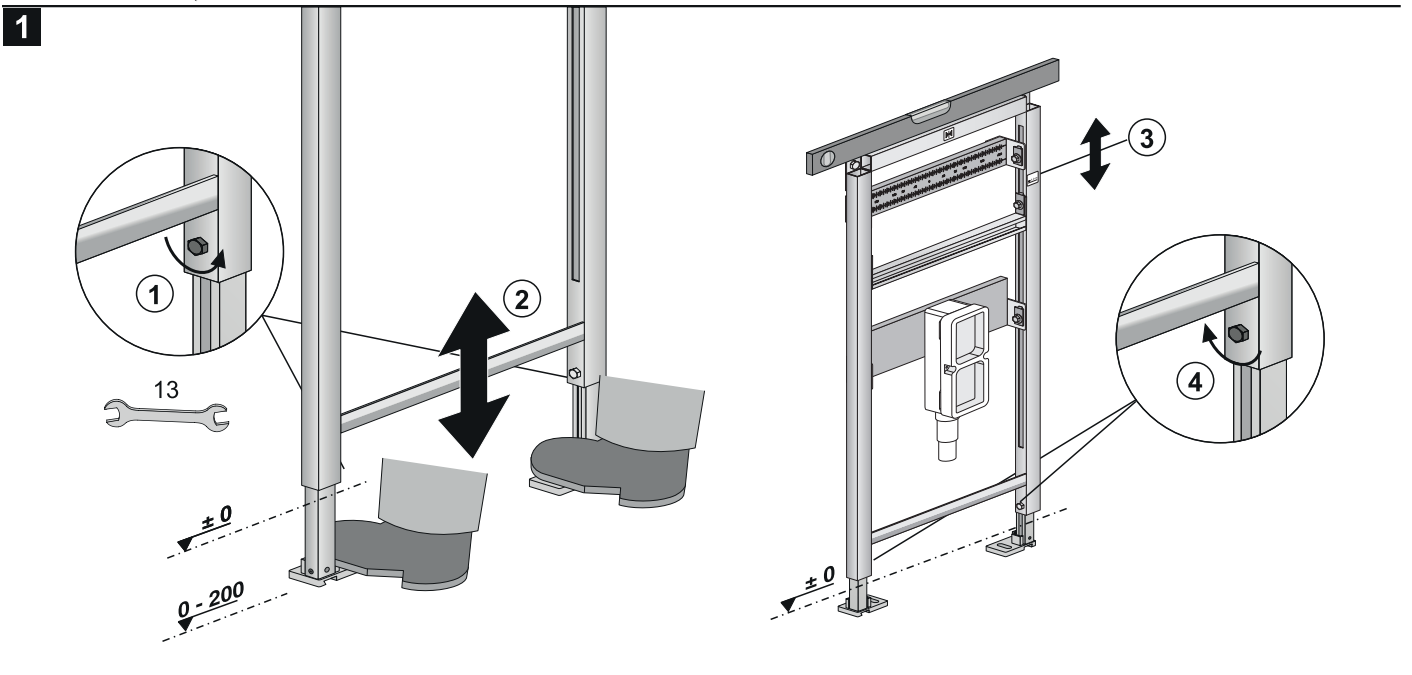
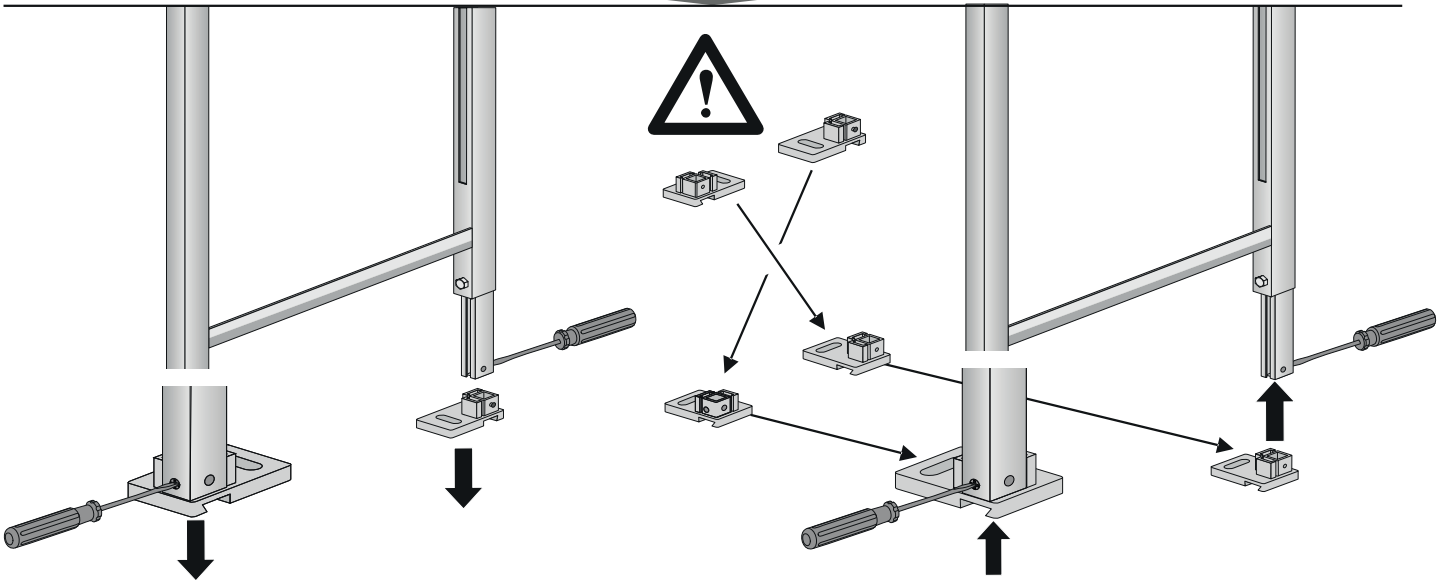
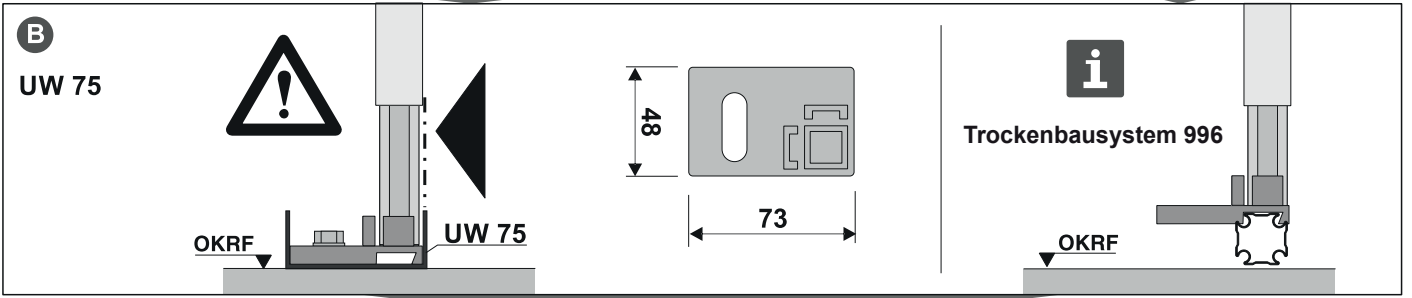
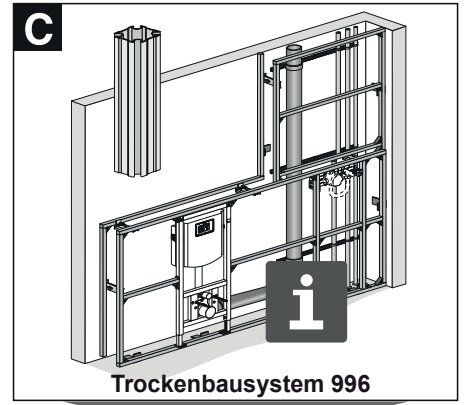
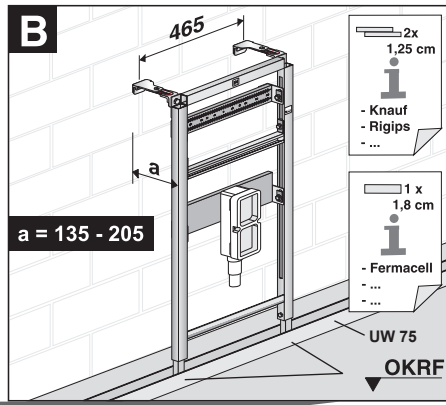
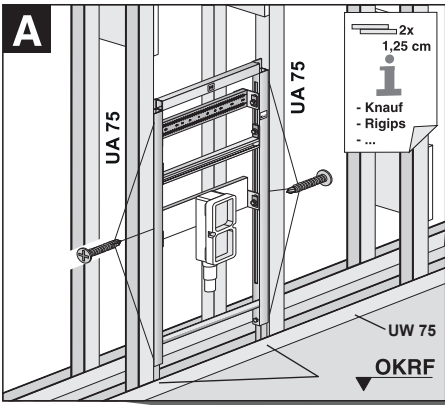
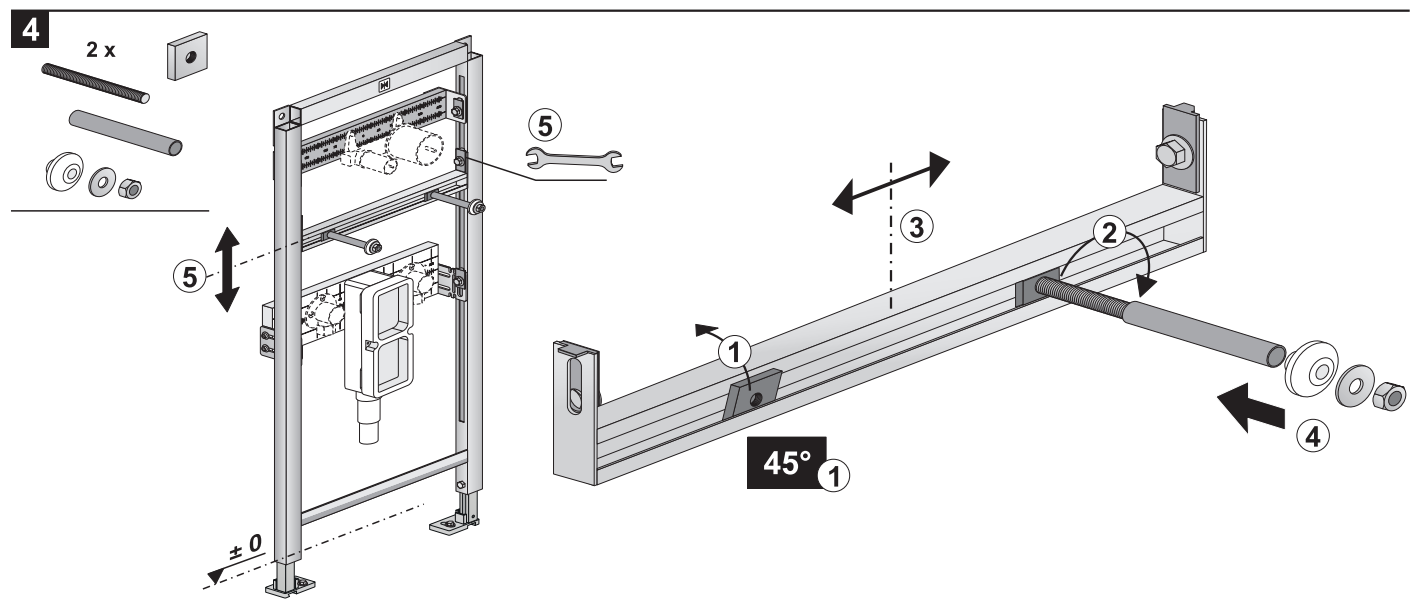



Trockenbausystem 996

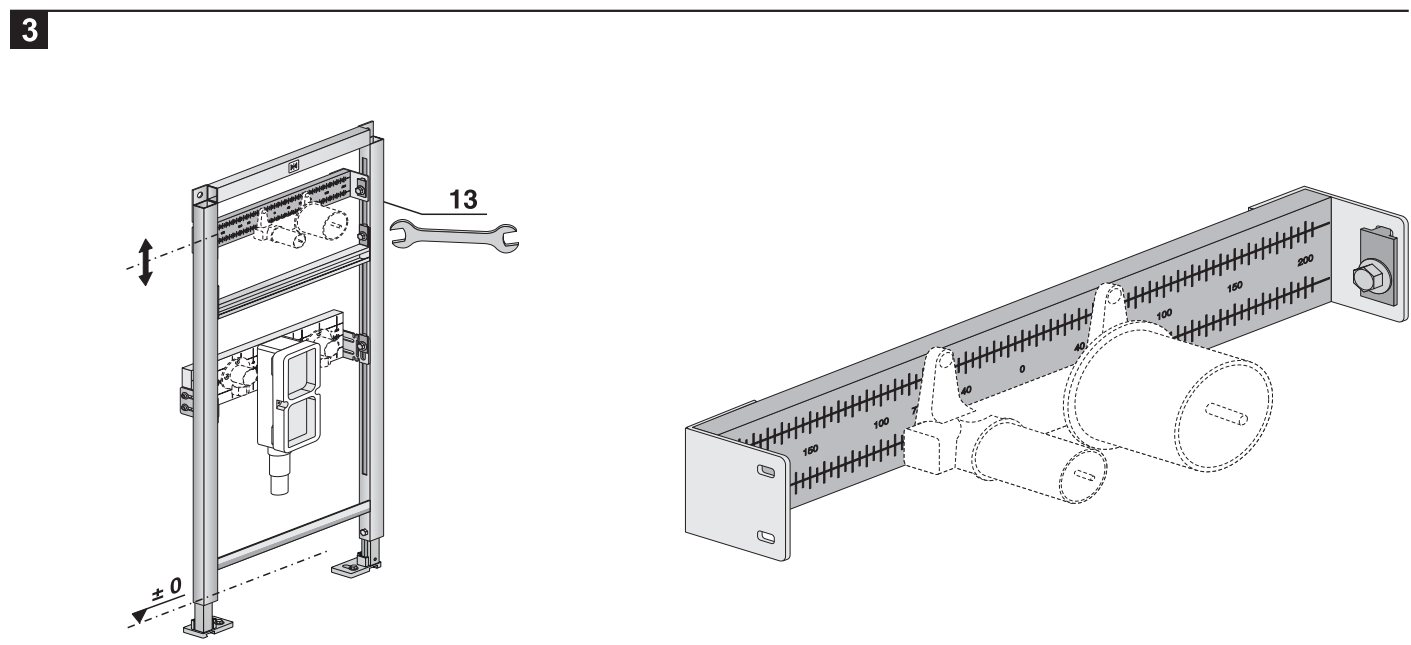

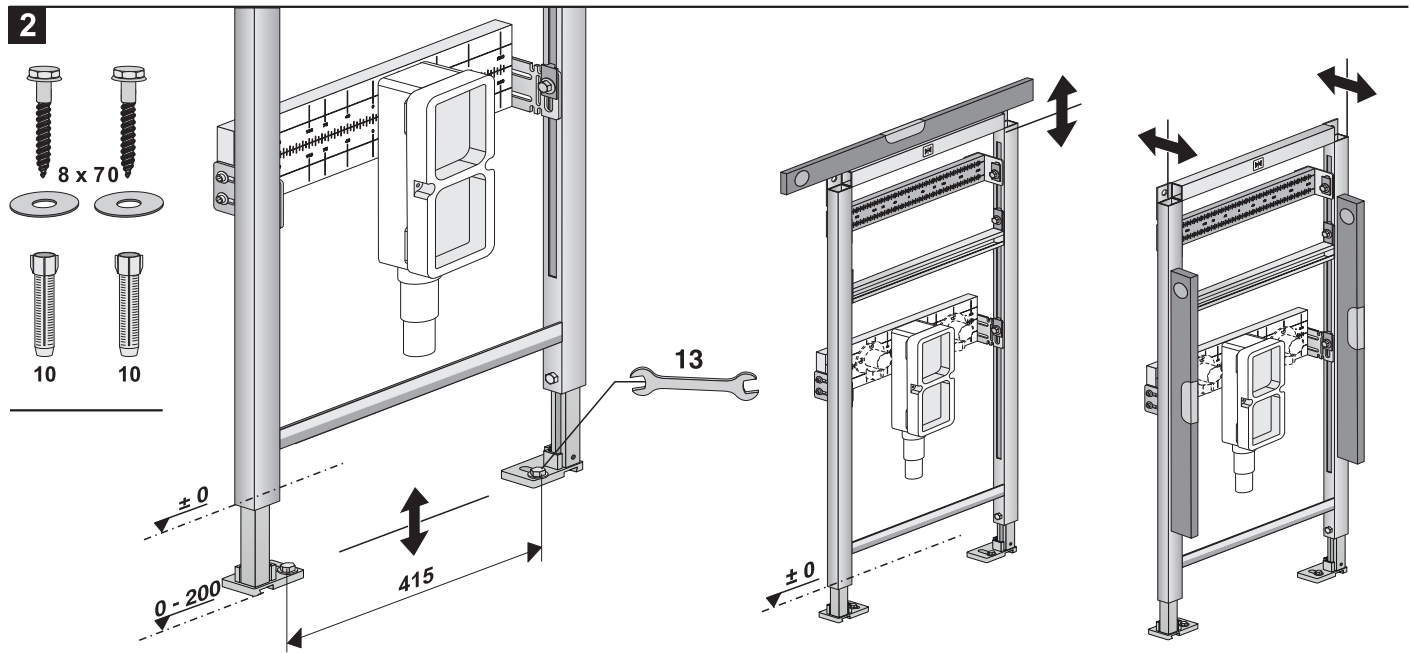

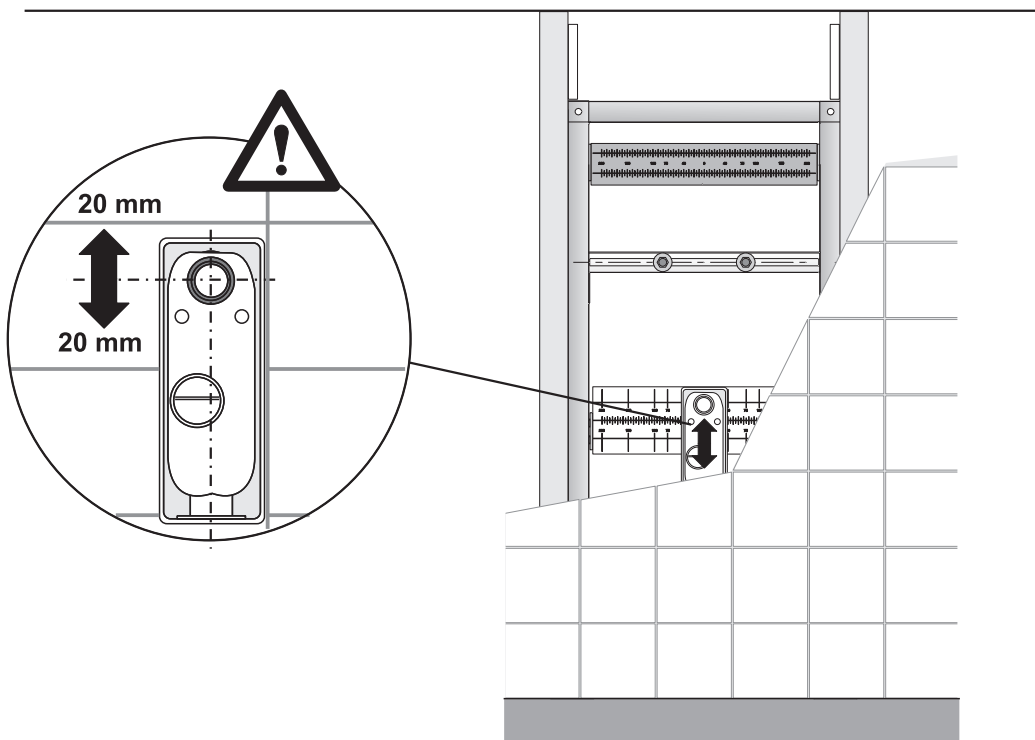

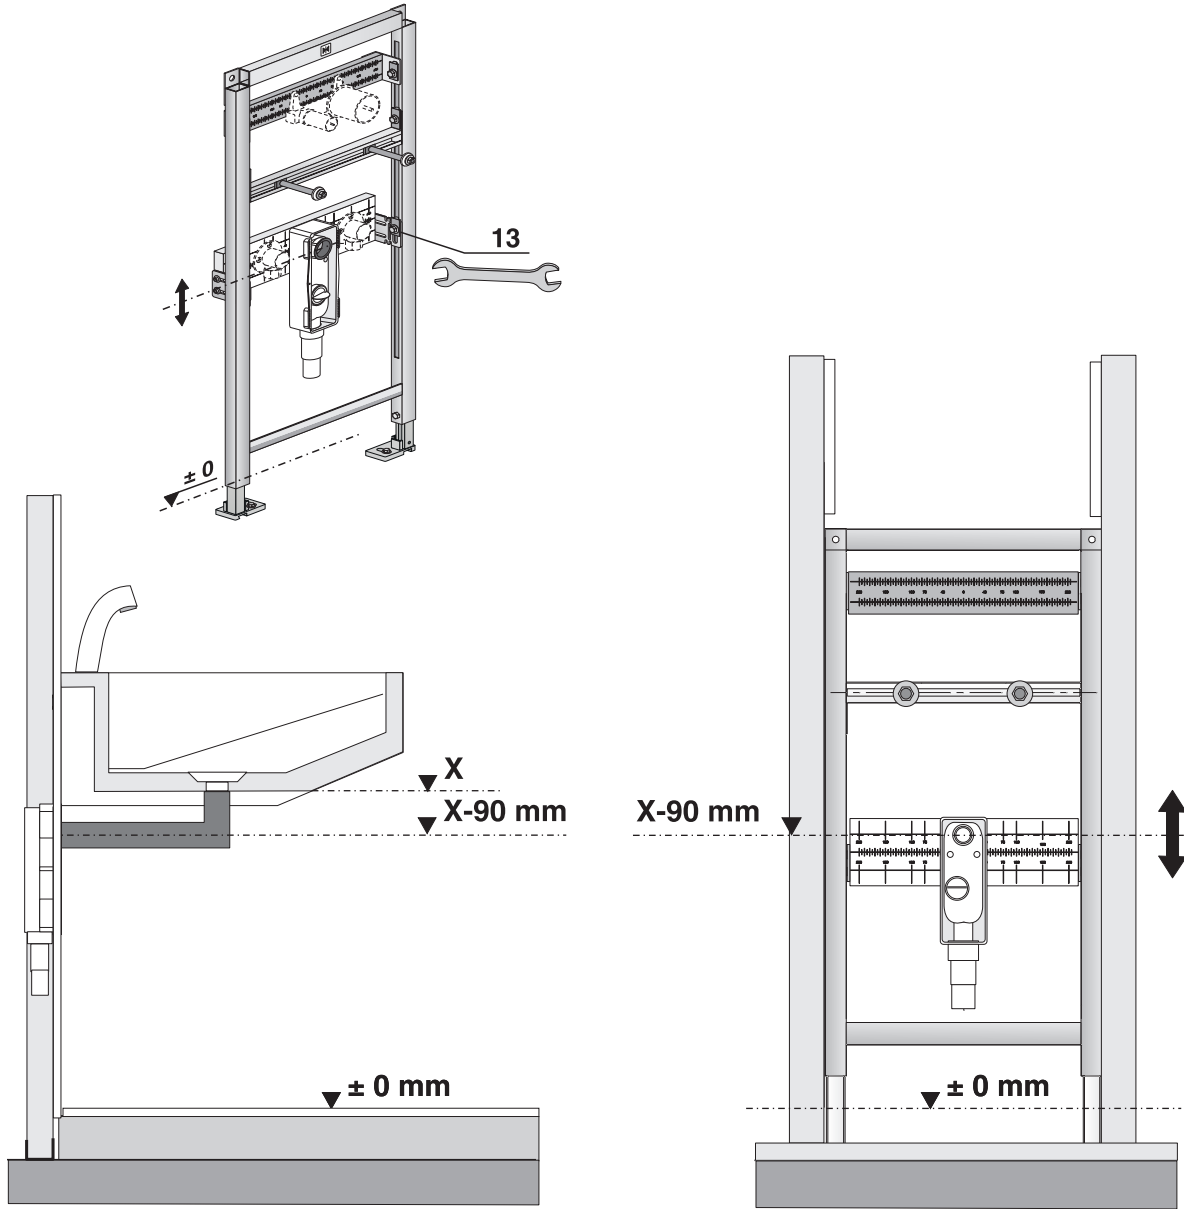

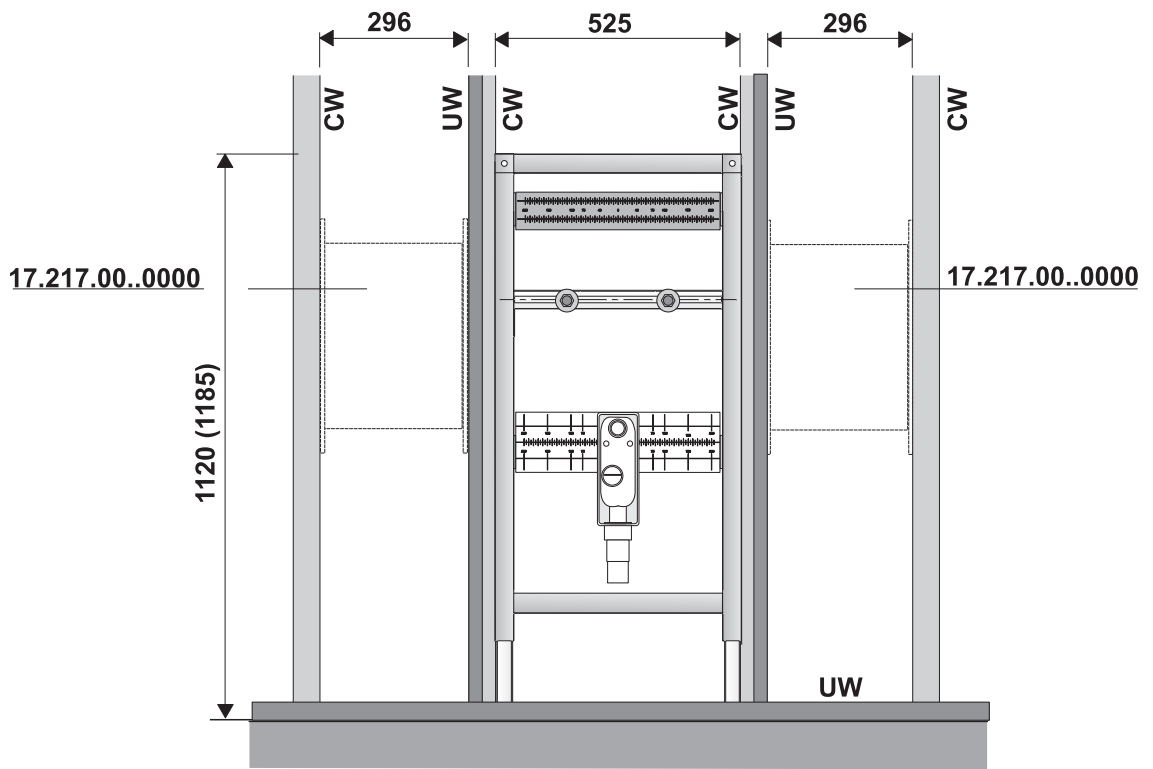

03.514.00..0000

03.514.01..0000

03.514.81..0000

03.250.00..0000

